



Installation Example

Concrete Class A 15 - C 250

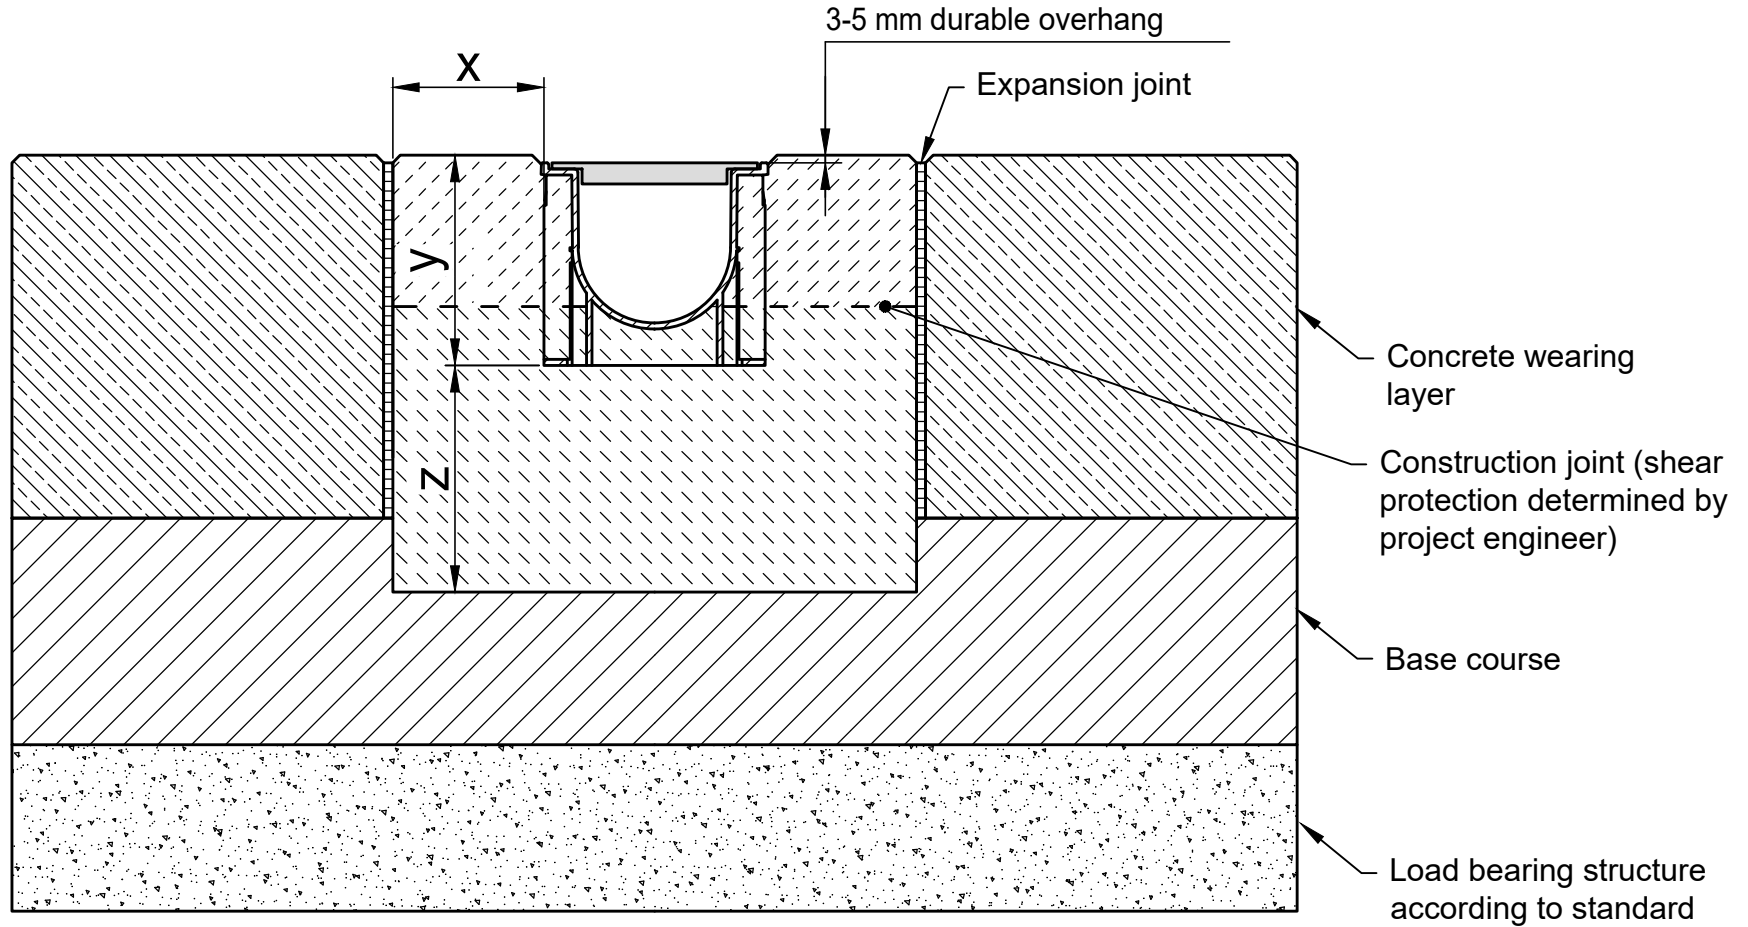

* y = Channel height plus camber

| Category according to EN 1433 / DIN 19580 | | A 15 | B 125 | C 250 | D 400** | E 600** | F 900** | Applying to following systems: RECYFIX STANDARD 100, 150, 200, 300 RECYFIX PLUS 100, 150, 200, 300 |
|--|--|-------------------------------|-----------------|------------------------|------------|--|---------|---|
| Foundation: width x / height y / thickness z (in cm) | | 10 / * / 10 | 10 / * / 10 | 10 / * / 15 | | | | |
| EN 206-1 / DIN 1045-2 | quality of concrete stretcher | C30/37 XF4, XM1 | C30/37 XF4, XM1 | C30/37 XF4, XM1 | | | | |
| | without danger of frost on the lateral support | C25/30 X0 | C25/30 X0 | C25/30 X0 | | | | |
| The named concrete quality is a minimum quality | | quality of concrete stretcher | C25/30 XF3 | C25/30 XF3 | C25/30 XF3 | | | |
| <p>The installation examples / advise constantly are adapted to the technical conditions. With new editions older expenditures lose their validity. Before planning or installation please verify the current version at www.hauraton.com In building construction is a sealing layer below the channels necessary.</p> <p>The installation example represents a proven recommendation from HAURATON. The final responsibility for the execution lies with the planner in charge. Specific conditions of the project must be taken into account.</p> | | | | Date: 17.04.2023 | | Our general installation instructions apply. | | Format DIN A4 scale 1:5 |
| <p>** Installation situations of drainage systems with high dynamic loads (e.g. airports, motorways and manoeuvring areas of buses, lorries and forklifts, etc.) are not sufficiently considered in DIN EN 1433. Please contact us for such applications to work out project-specific solutions.</p> | | | | 0000023627_BRITISH.dwg | | 10 | EBBw |  Unit 4, Frenchs Avenue LU6 1BH Dunstable / Bedfordshire United Kingdom Tel. +44 1582 501380 TS-UK@hauraton.com |
| RF-StaN-100 Typ 01 Rinnenunterteil Einbaubeispiel Klasse D 400 in Beton | | | | | | | | |